



P-1: WEST APPROACH OF THE BRIDGE LOOKING EAST



P-2: DOWNSTREAM ELEVATION




P-3: DOWNSTREAM BRIDGE ELEVATION LOOKING EAST



P-4: UPSTREAM ELEVATION




P-5: EAST APPROACH OF THE BRIDGE LOOKING WEST

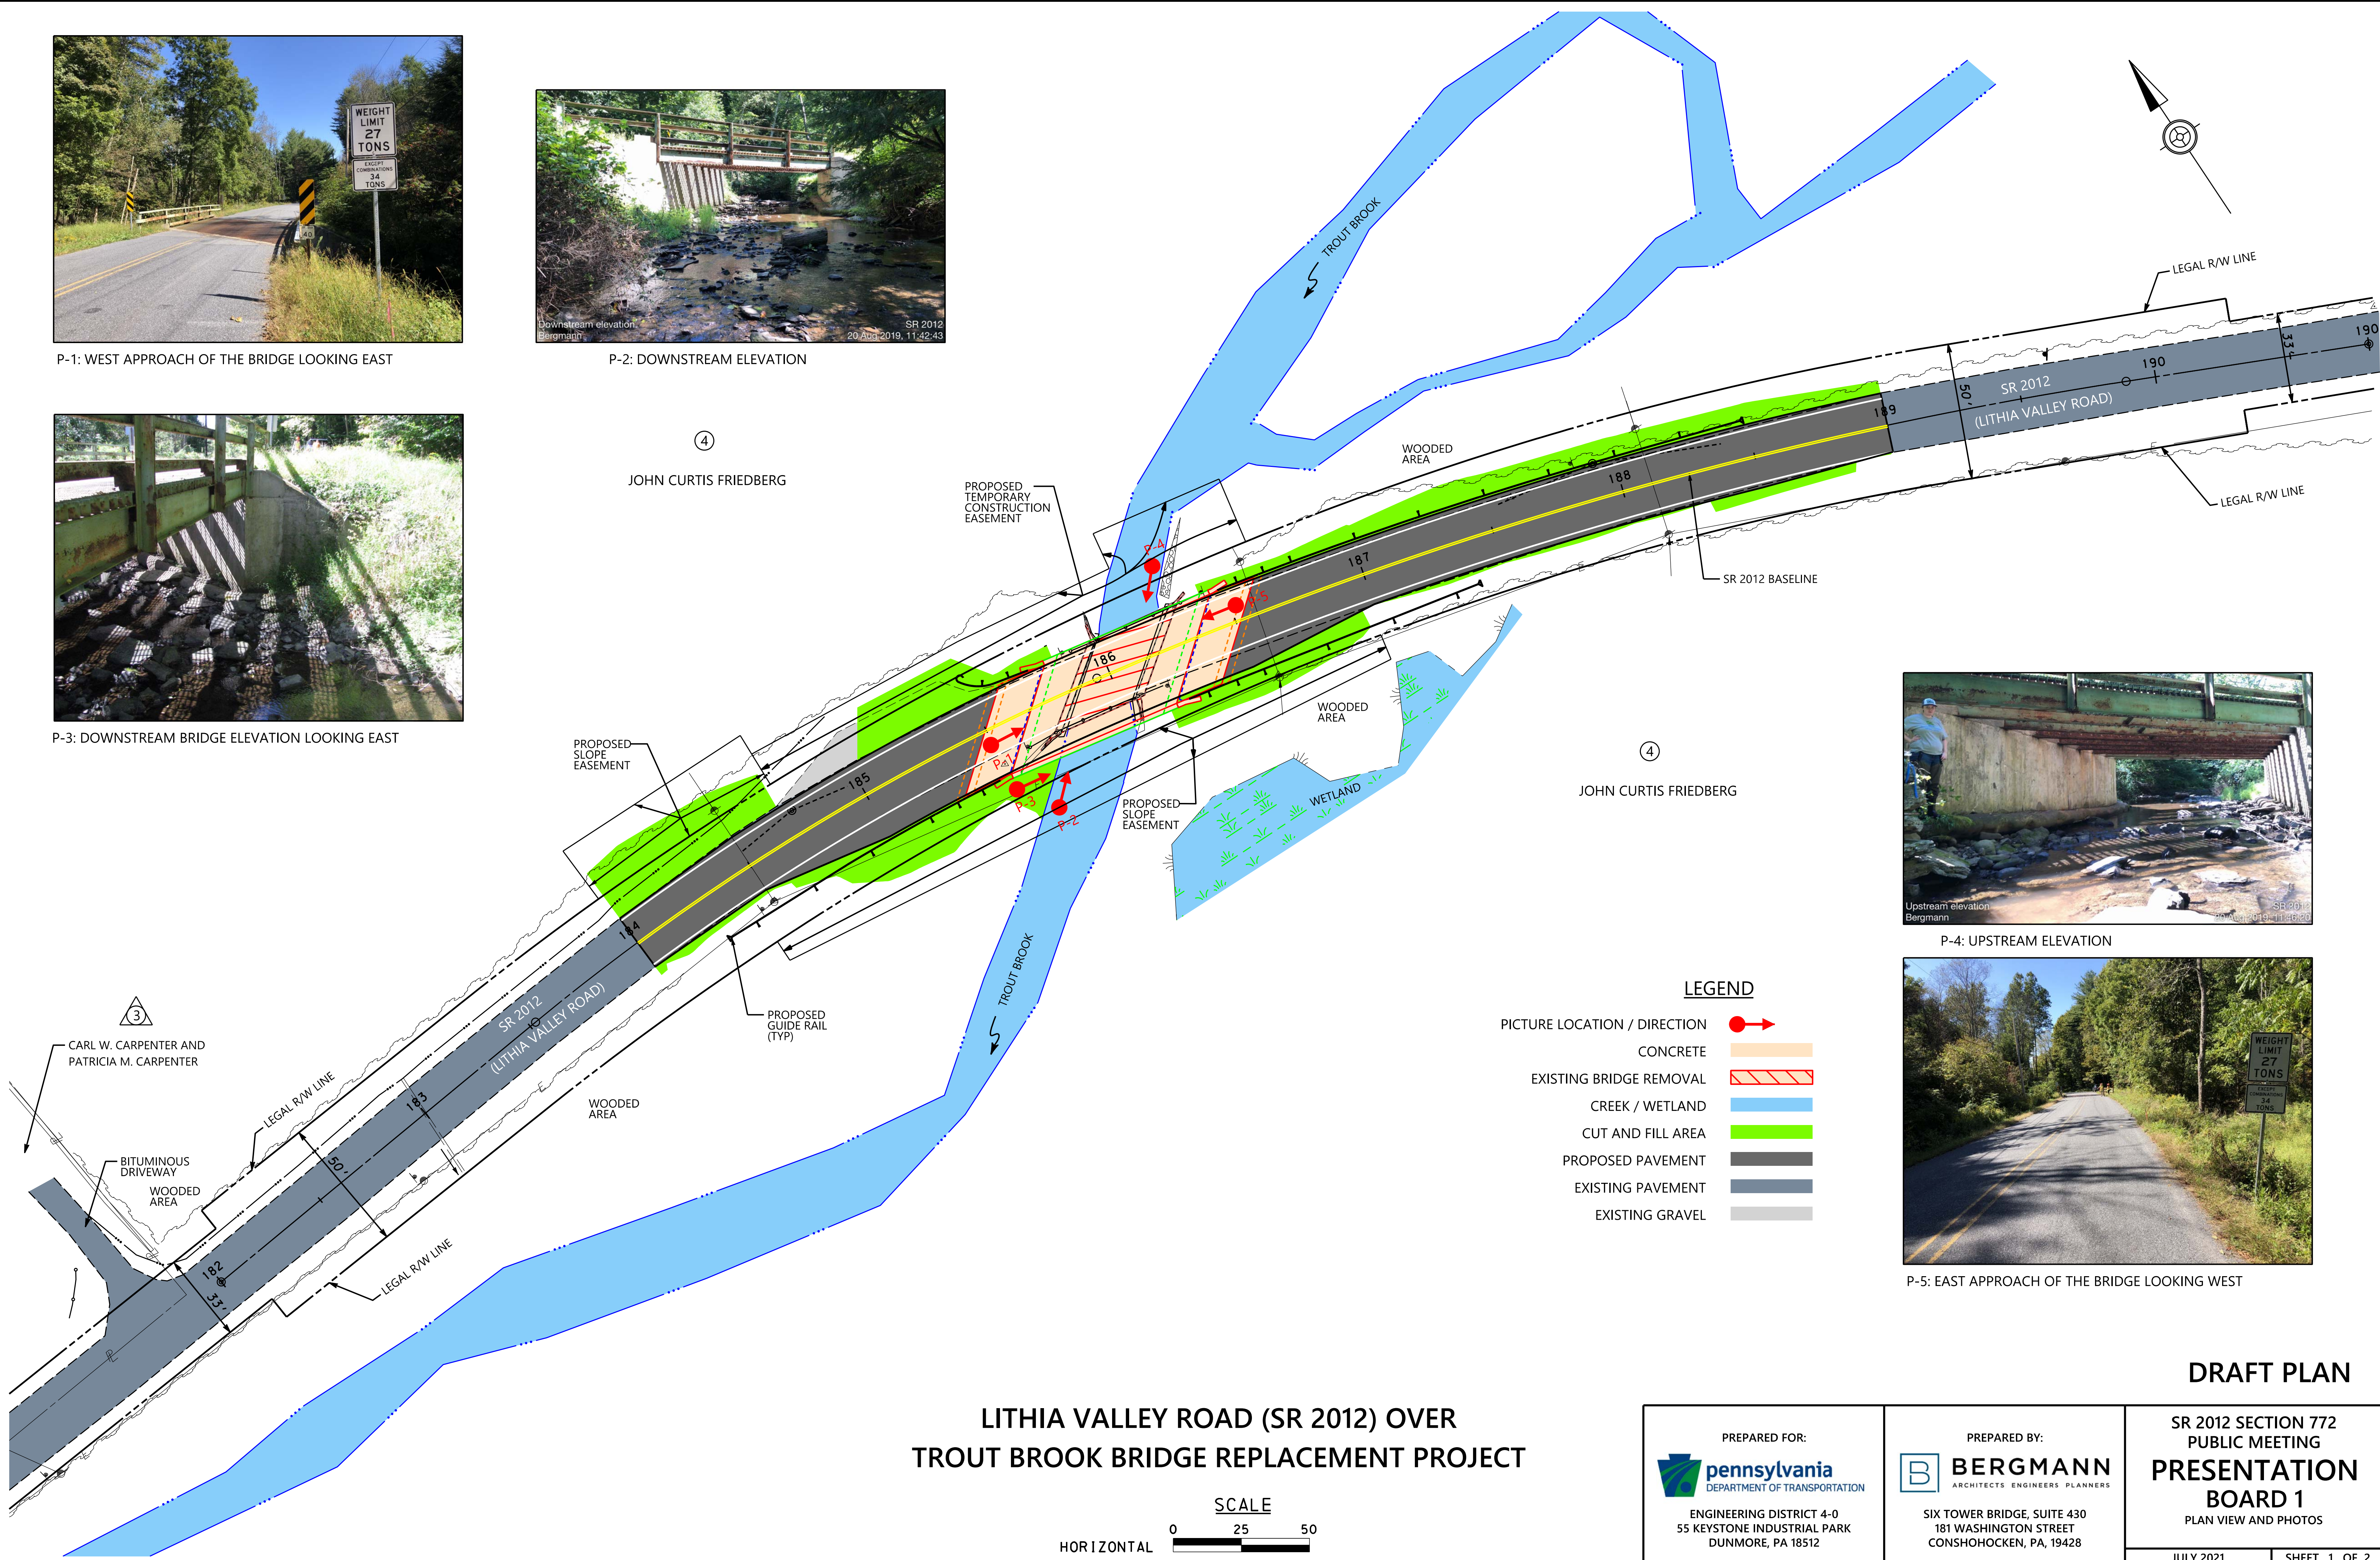

**LEGEND**

- PICTURE LOCATION / DIRECTION
- CONCRETE
- EXISTING BRIDGE REMOVAL
- CREEK / WETLAND
- CUT AND FILL AREA
- PROPOSED PAVEMENT
- EXISTING PAVEMENT
- EXISTING GRAVEL

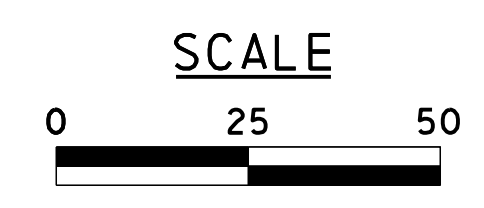

**LITHIA VALLEY ROAD (SR 2012) OVER TROUT BROOK BRIDGE REPLACEMENT PROJECT**

**DRAFT PLAN**

PREPARED FOR:  
  
 ENGINEERING DISTRICT 4-0  
 55 KEYSTONE INDUSTRIAL PARK  
 DUNMORE, PA 18512

PREPARED BY:  
  
**BERGMANN**  
 ARCHITECTS ENGINEERS PLANNERS  
 SIX TOWER BRIDGE, SUITE 430  
 181 WASHINGTON STREET  
 CONSHOHOCKEN, PA, 19428

SR 2012 SECTION 772  
 PUBLIC MEETING  
**PRESENTATION BOARD 1**  
 PLAN VIEW AND PHOTOS  
 JULY 2021 SHEET 1 OF 2